

Traffic Management Notes:
1) All traffic management shall be in accordance with Chapter 8 of the traffic signs manual 2009
2) All temporary traffic management shall be in accordance with traffic signs regulations and general directions 2014.
3) All temporary traffic management shall conform to the safety at street works, a code of practise 2016
4) All temporary traffic management signs should be located 450 mm from the kerb face.
5) All traffic management sign locations are indicative and subject to on site approval from the engineer

Notes

Checked by

Drawing number -
CR080719C

Client DYER & BUTLER A part of MGroupServices		Date of works
Date drawn 08/07/19	By: CR	Site agent
Address Woldingham Road Caterham CR3 7LR		Renteq contact Watford Office

Works Area

Safety zone

750 road cones

Pedestrian barrier

Works vehicle

Speed of road


40

Minimum and normal maximum siting distance (D) of first sign in advance of lead in taper (meters) 25-45

3.5 M will be maintained

RenTeQ
HIGHWAYS

Unit 14-17 Byfleet Industrial Est.
Watford Herts WD18 8TB
01923 712 686
Fax 01923 331608

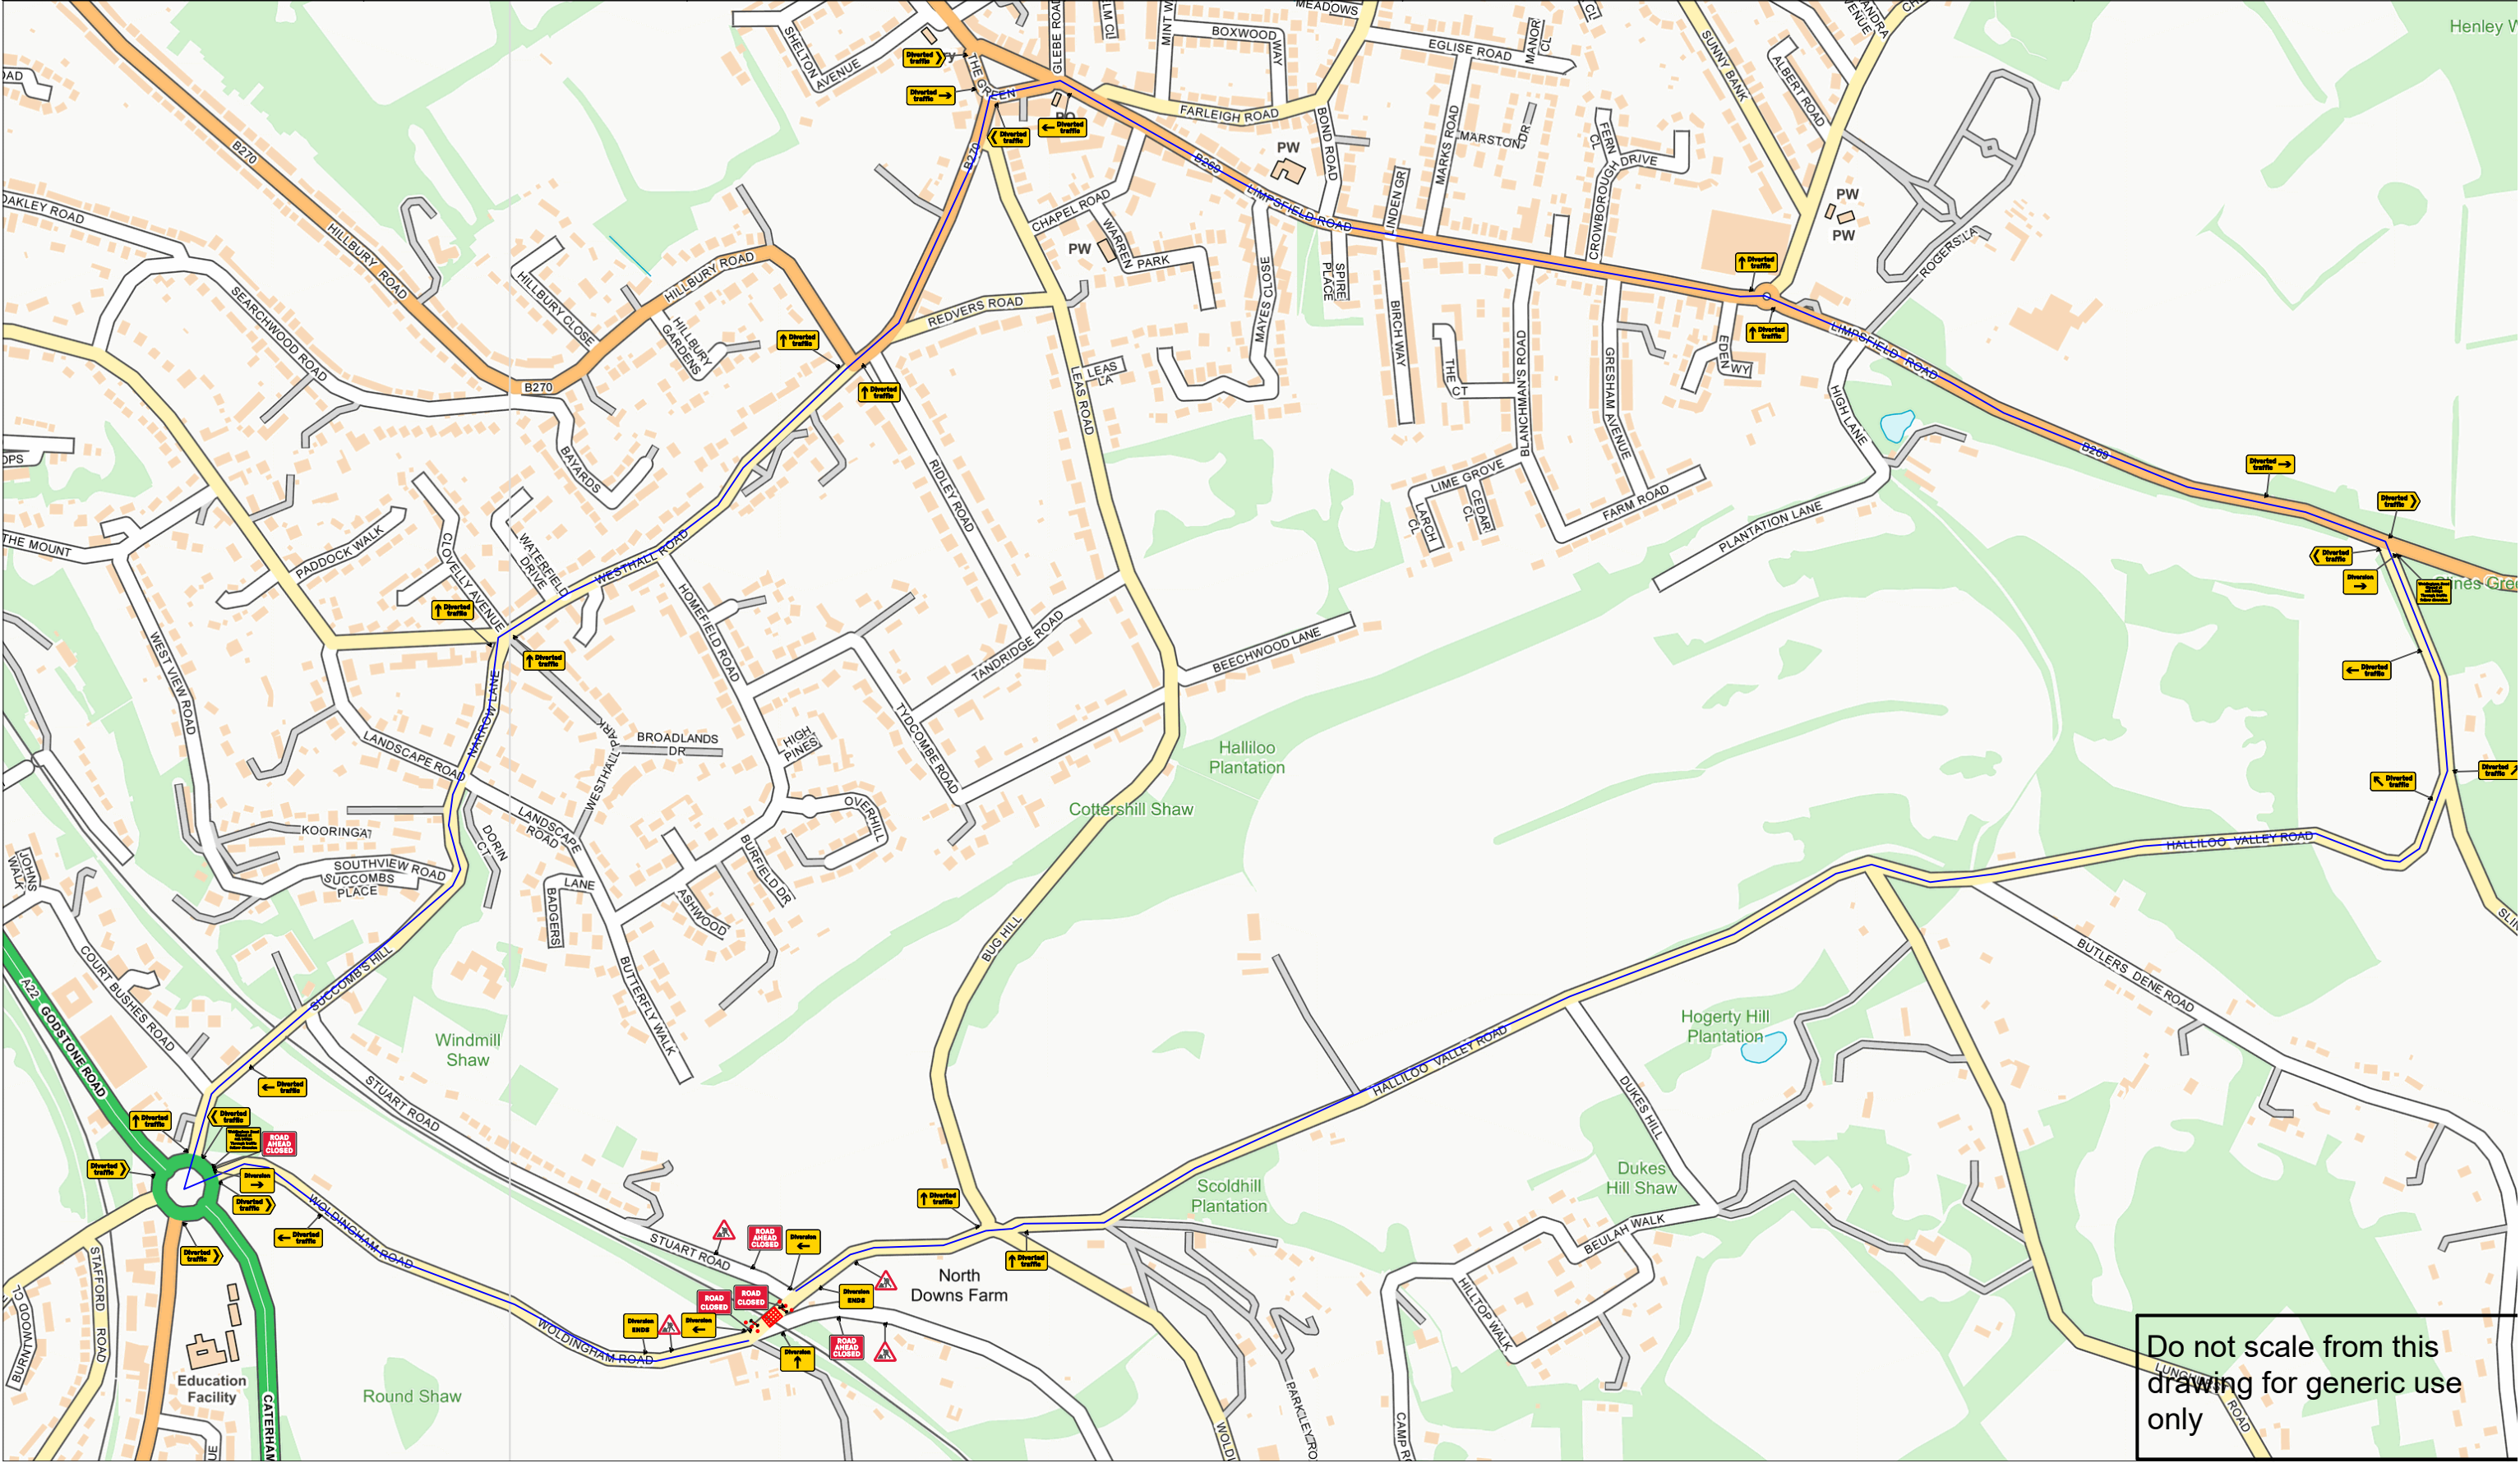

Do not scale from this drawing for generic use only